


1 MAIN LEVEL FLOOR PLAN
A1.1



2 BASEMENT PLAN
A1.1

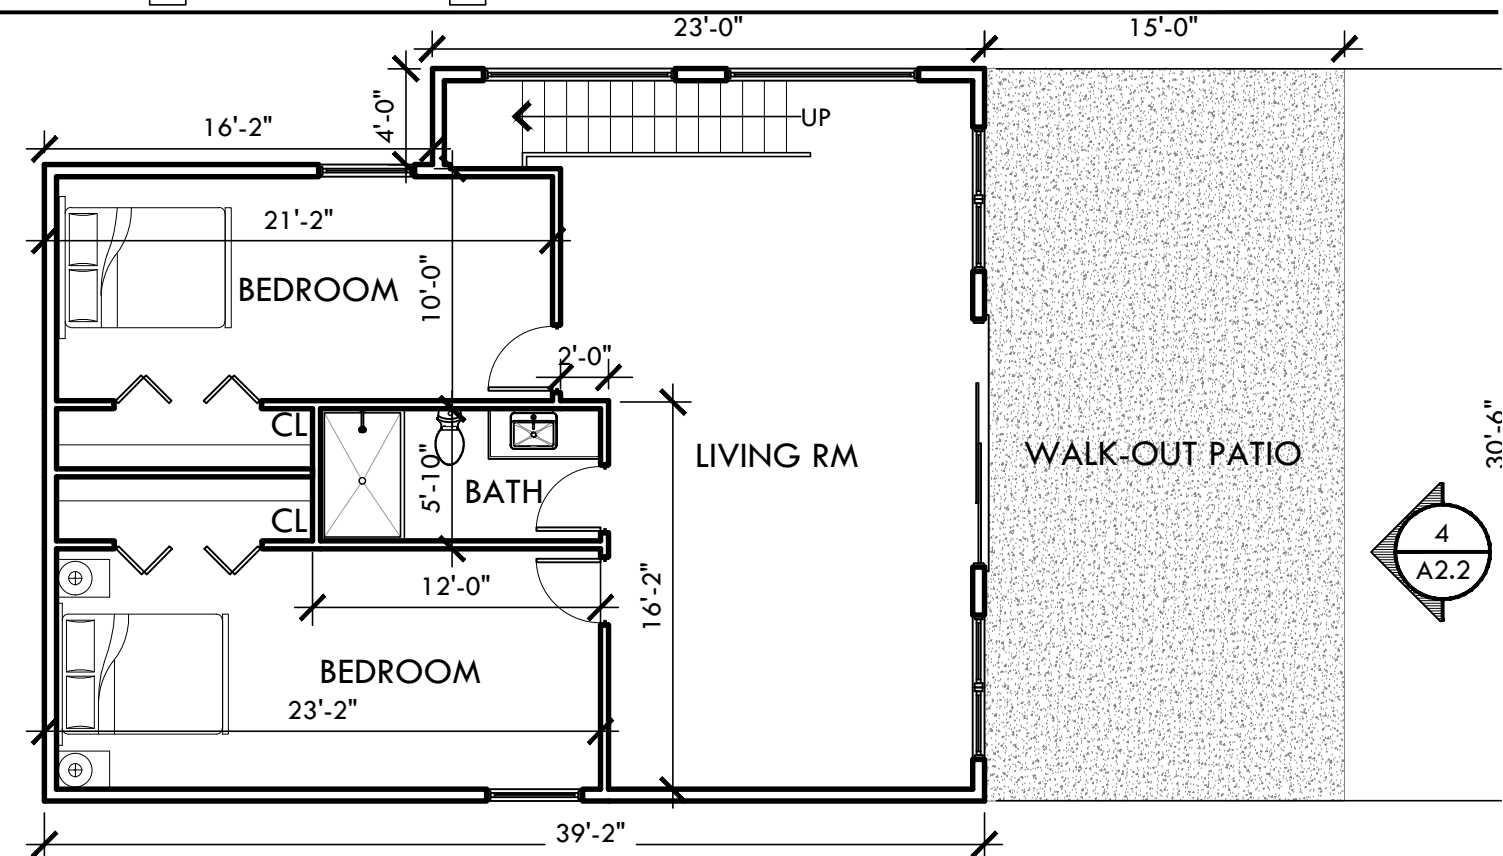