

NOTES

1. PARCEL 17 IS A PORTION OF PARCEL 18 AS DESCRIBED BY THIS WARRANTY DEED RECORDED IN BOOK 2674 OF PAGE 1987 IN THE OFFICE OF THE BIG HORN COUNTY CLERK...

CERTIFICATE OF SURVEYOR

STATE OF WYOMING)
COUNTY OF PARK) SS.
I, LANCE A. SHOSHONE, OF ENGINEERS ASSOCIATED IN CODY, WYOMING, LICENSED COUNTY CLERK...

BASIS OF BEARINGS


BEARINGS ARE BASED ON THE SECONDARY MESHWORK THROUGH CORNER 1 OF LOT 54, BEARING A POSITION OF...

RECORDER'S ACCEPTANCE

THIS DAY OF _____, 2022, AND FILED FOR RECORD AT _____ UNDER RECEPTION NUMBER _____ RECORDED AS DOCUMENT NO. _____ AND FILED IN PLAT CORNER _____ AT PAGE _____


NO HORN COUNTY CLERK AND RECORDER

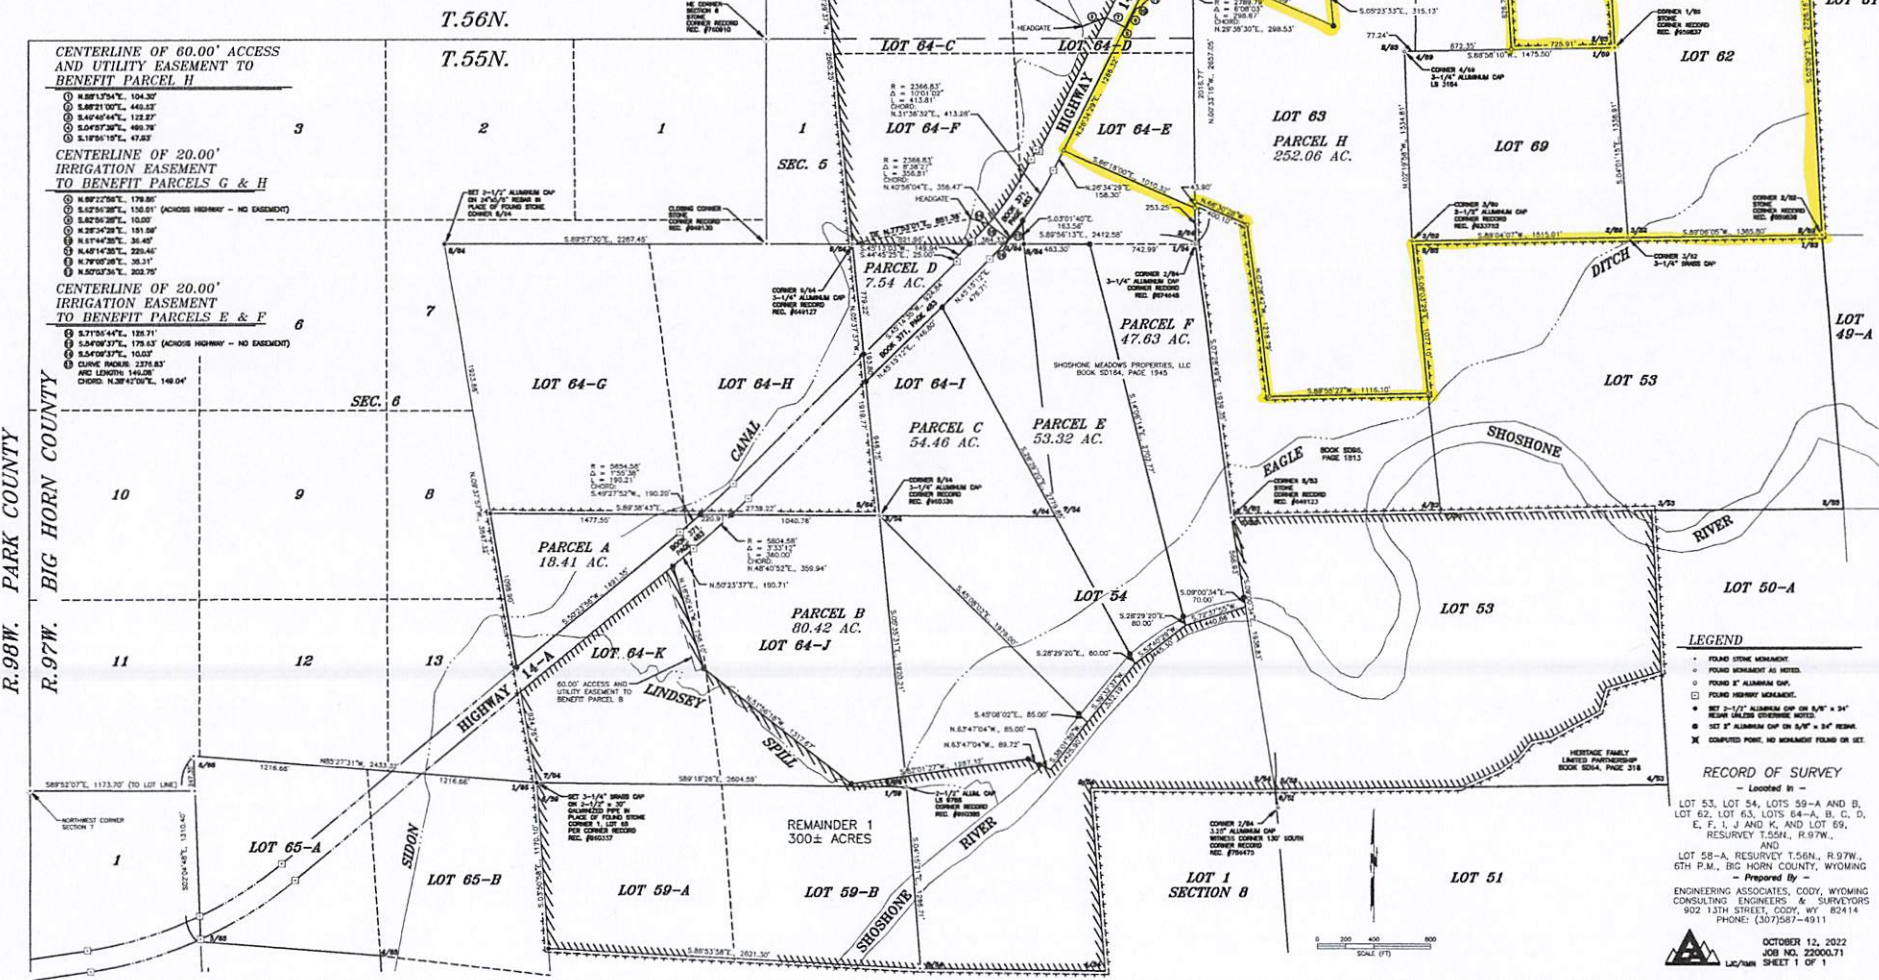

PARK COUNTY
BIG HORN COUNTY
R. 98W.
R. 97W.

SECTION 7

SECTION 8

- LEGEND
- FOUND STONE MONUMENT
- FOUND MONUMENT AS NOTED
- FOUND 1" ALUMINUM CAP
- COMPUTED POINT, NO MONUMENT FOUND ON SET

RECORD OF SURVEY
- Located by -
AND
LOT 58-A, RESURVEY T.56N., R.97W., 6TH P.M., BIG HORN COUNTY, WYOMING
- Prepared by -
ENGINEERING ASSOCIATES, CODY, WYOMING
CONSULTING ENGINEERS & SURVEYORS
902 13TH STREET, CODY, WY 82414
PHONE: (307)587-4911

OCTOBER 12, 2022
JOB NO. Z2000.71
LCS/MS
SHEET 1 OF 1

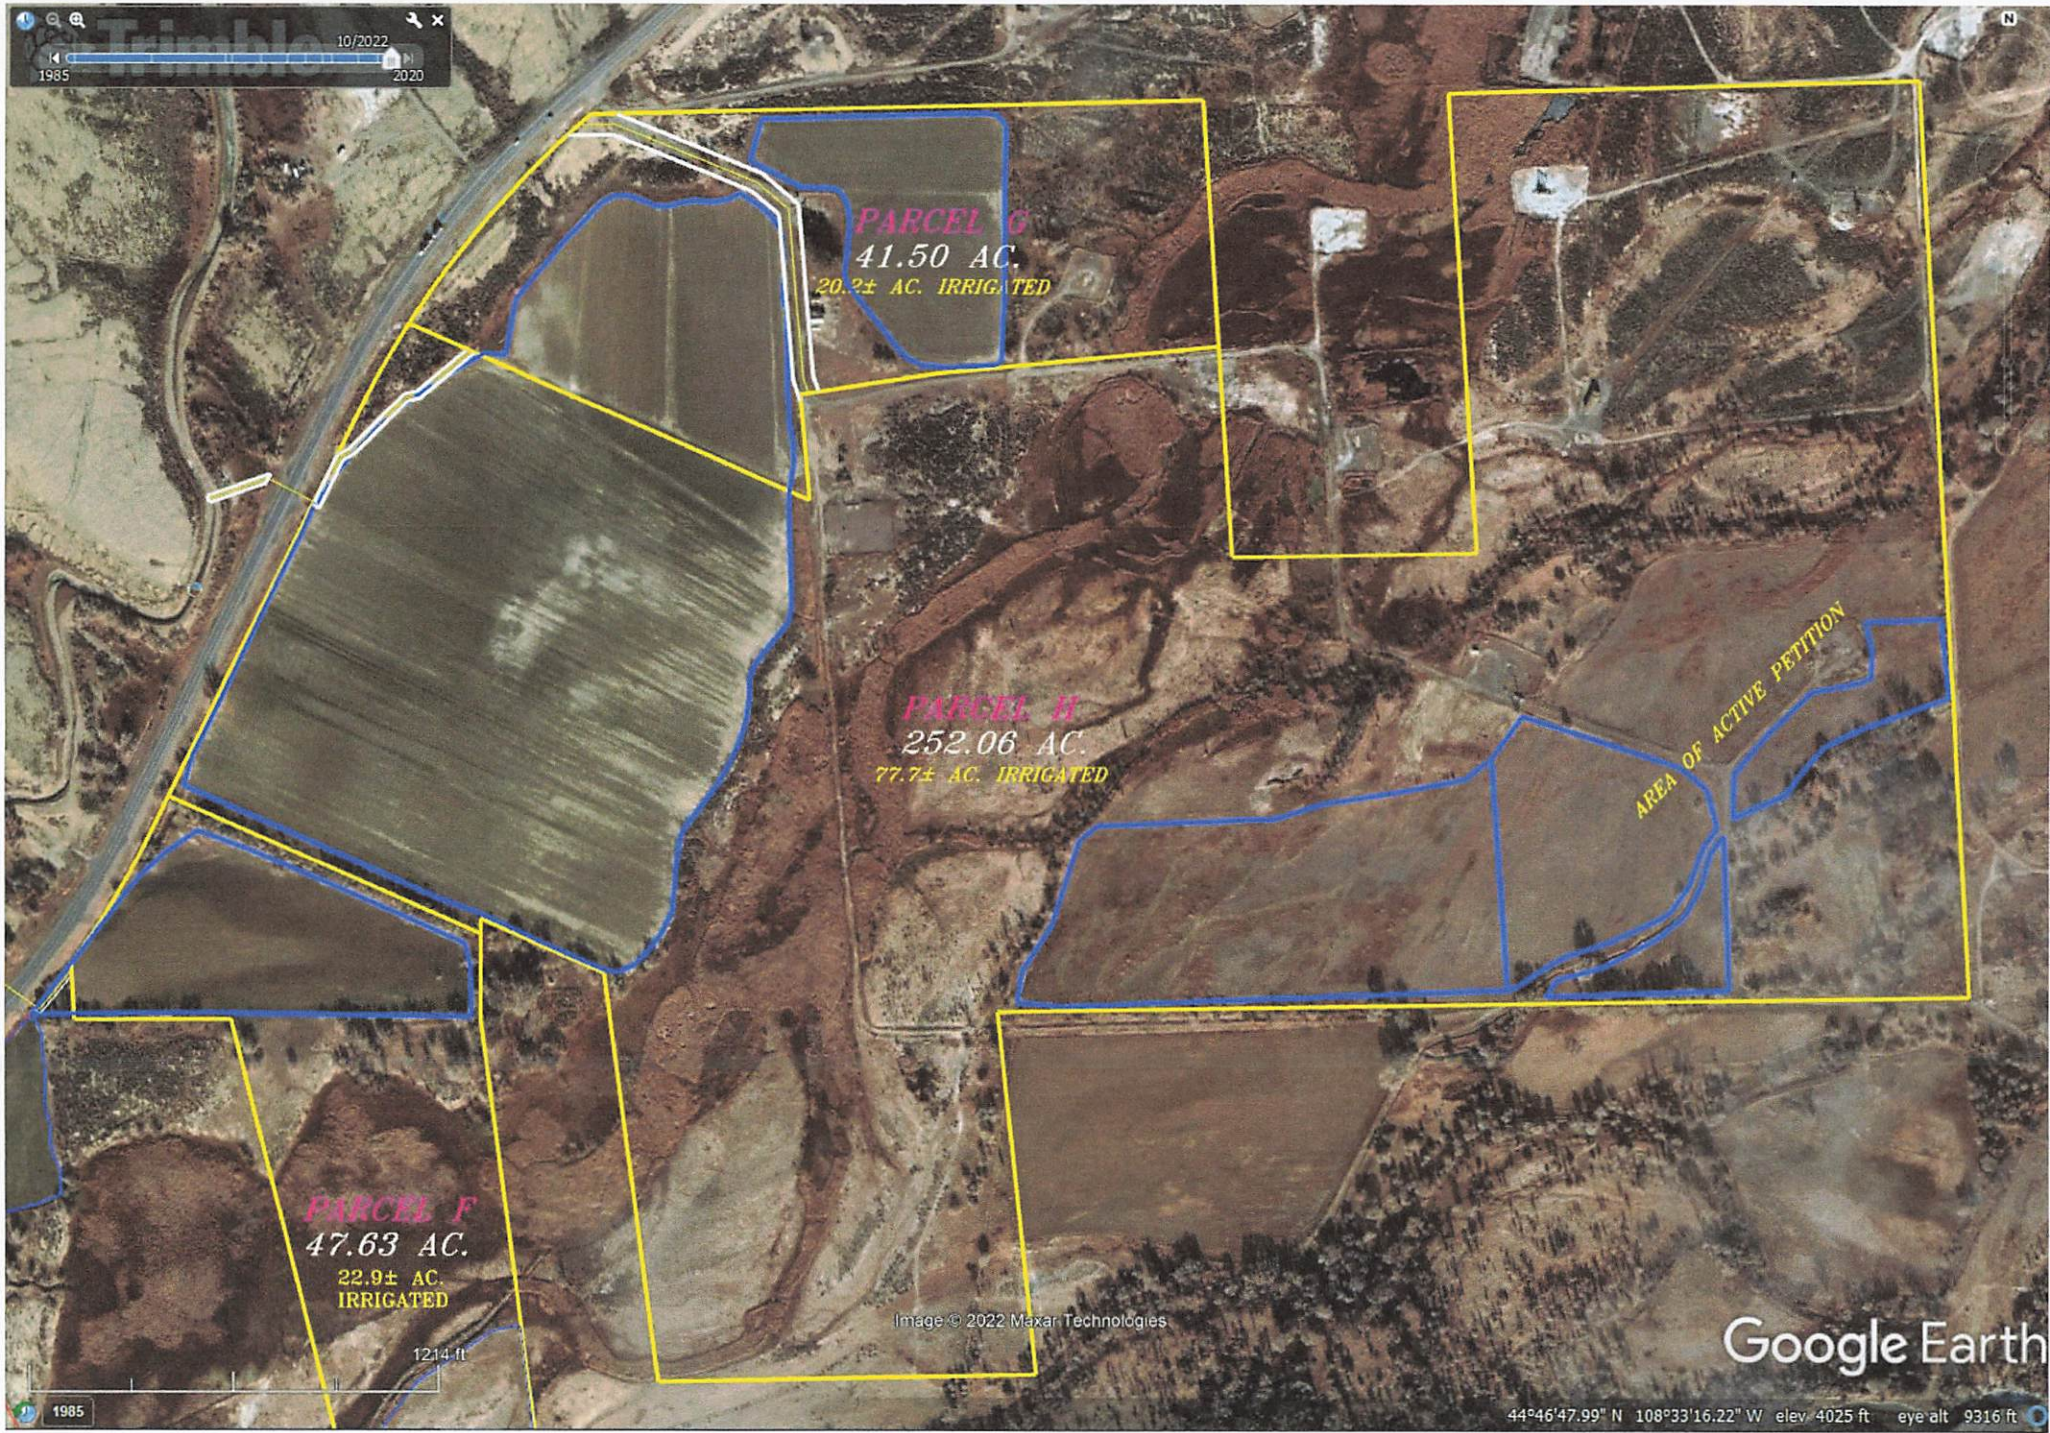

Irrigated Acres outlined in Blue